


DATE:	REV.	BY:

DAVID WOODY and CO.
 CUSTOM HOME DESIGN AND DRAFTING
 1222 COMMERCE CTR. DR. #101
 COLO. SPRINGS CO 80919
 (719)531-9018

CRESTONE CHATEAU
 955 WOODMOOR ACRES DR.
 MONUMENT, CO 80132

KENT LERSCH - PRESIDENT
 KIRELLA HOMES, INC.
 PH. (303) 993-7203
 FAX. (303) 484-6384

DATE: 1-10-08
 DRAWN BY: D.W.
 A-3

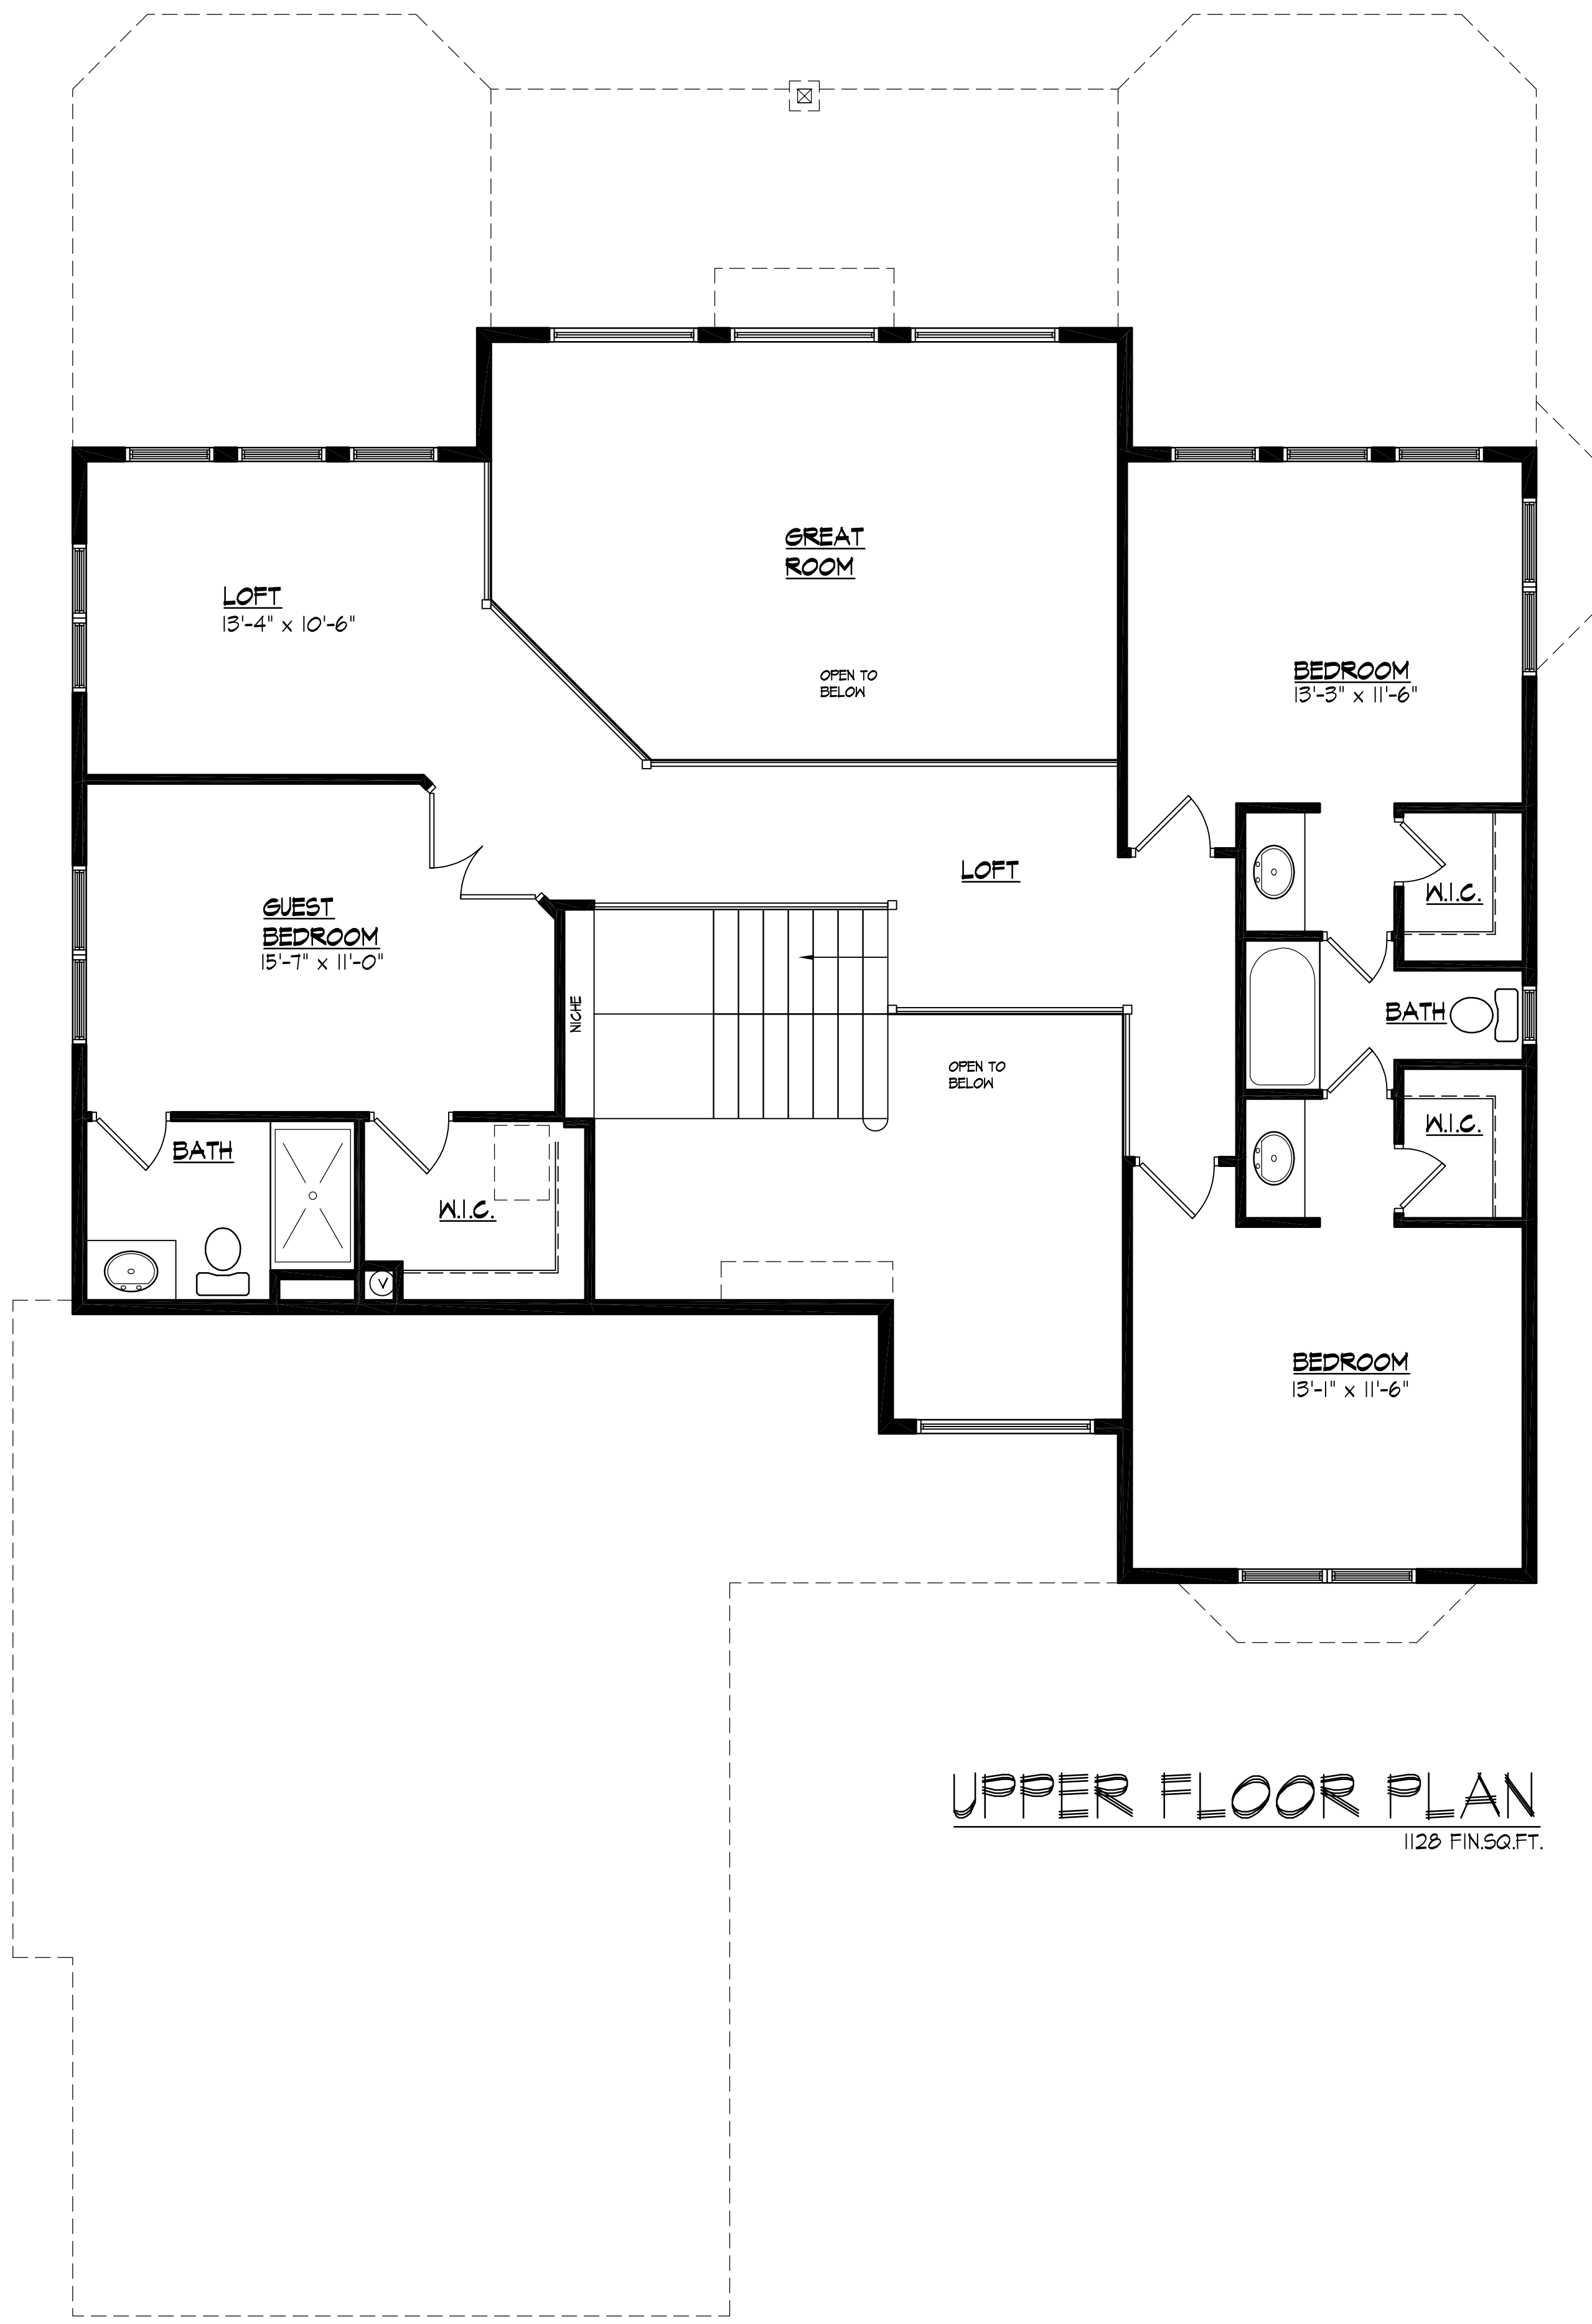

UPPER FLOOR PLAN
 1128 FIN.SQ.FT.