

DATE:	REV.	BY:


DAVID WOODY and CO.
 CUSTOM HOME DESIGN AND DRAFTING
 1222 CONVERGE CTR. DR. #101
 COLO. SPRINGS CO 80919
 (719)531-9018

CRESTONE CHATEAU
 955 WOODMOOR ACRES DR.
 MONUMENT, CO 80132

KENT LERSCH - PRESIDENT
 KIRELLA HOMES, INC.
 PH. (303) 993-7203
 FAX. (303) 484-6384

DATE: 1-10-08
 DRAWN BY: D.W.

A-2

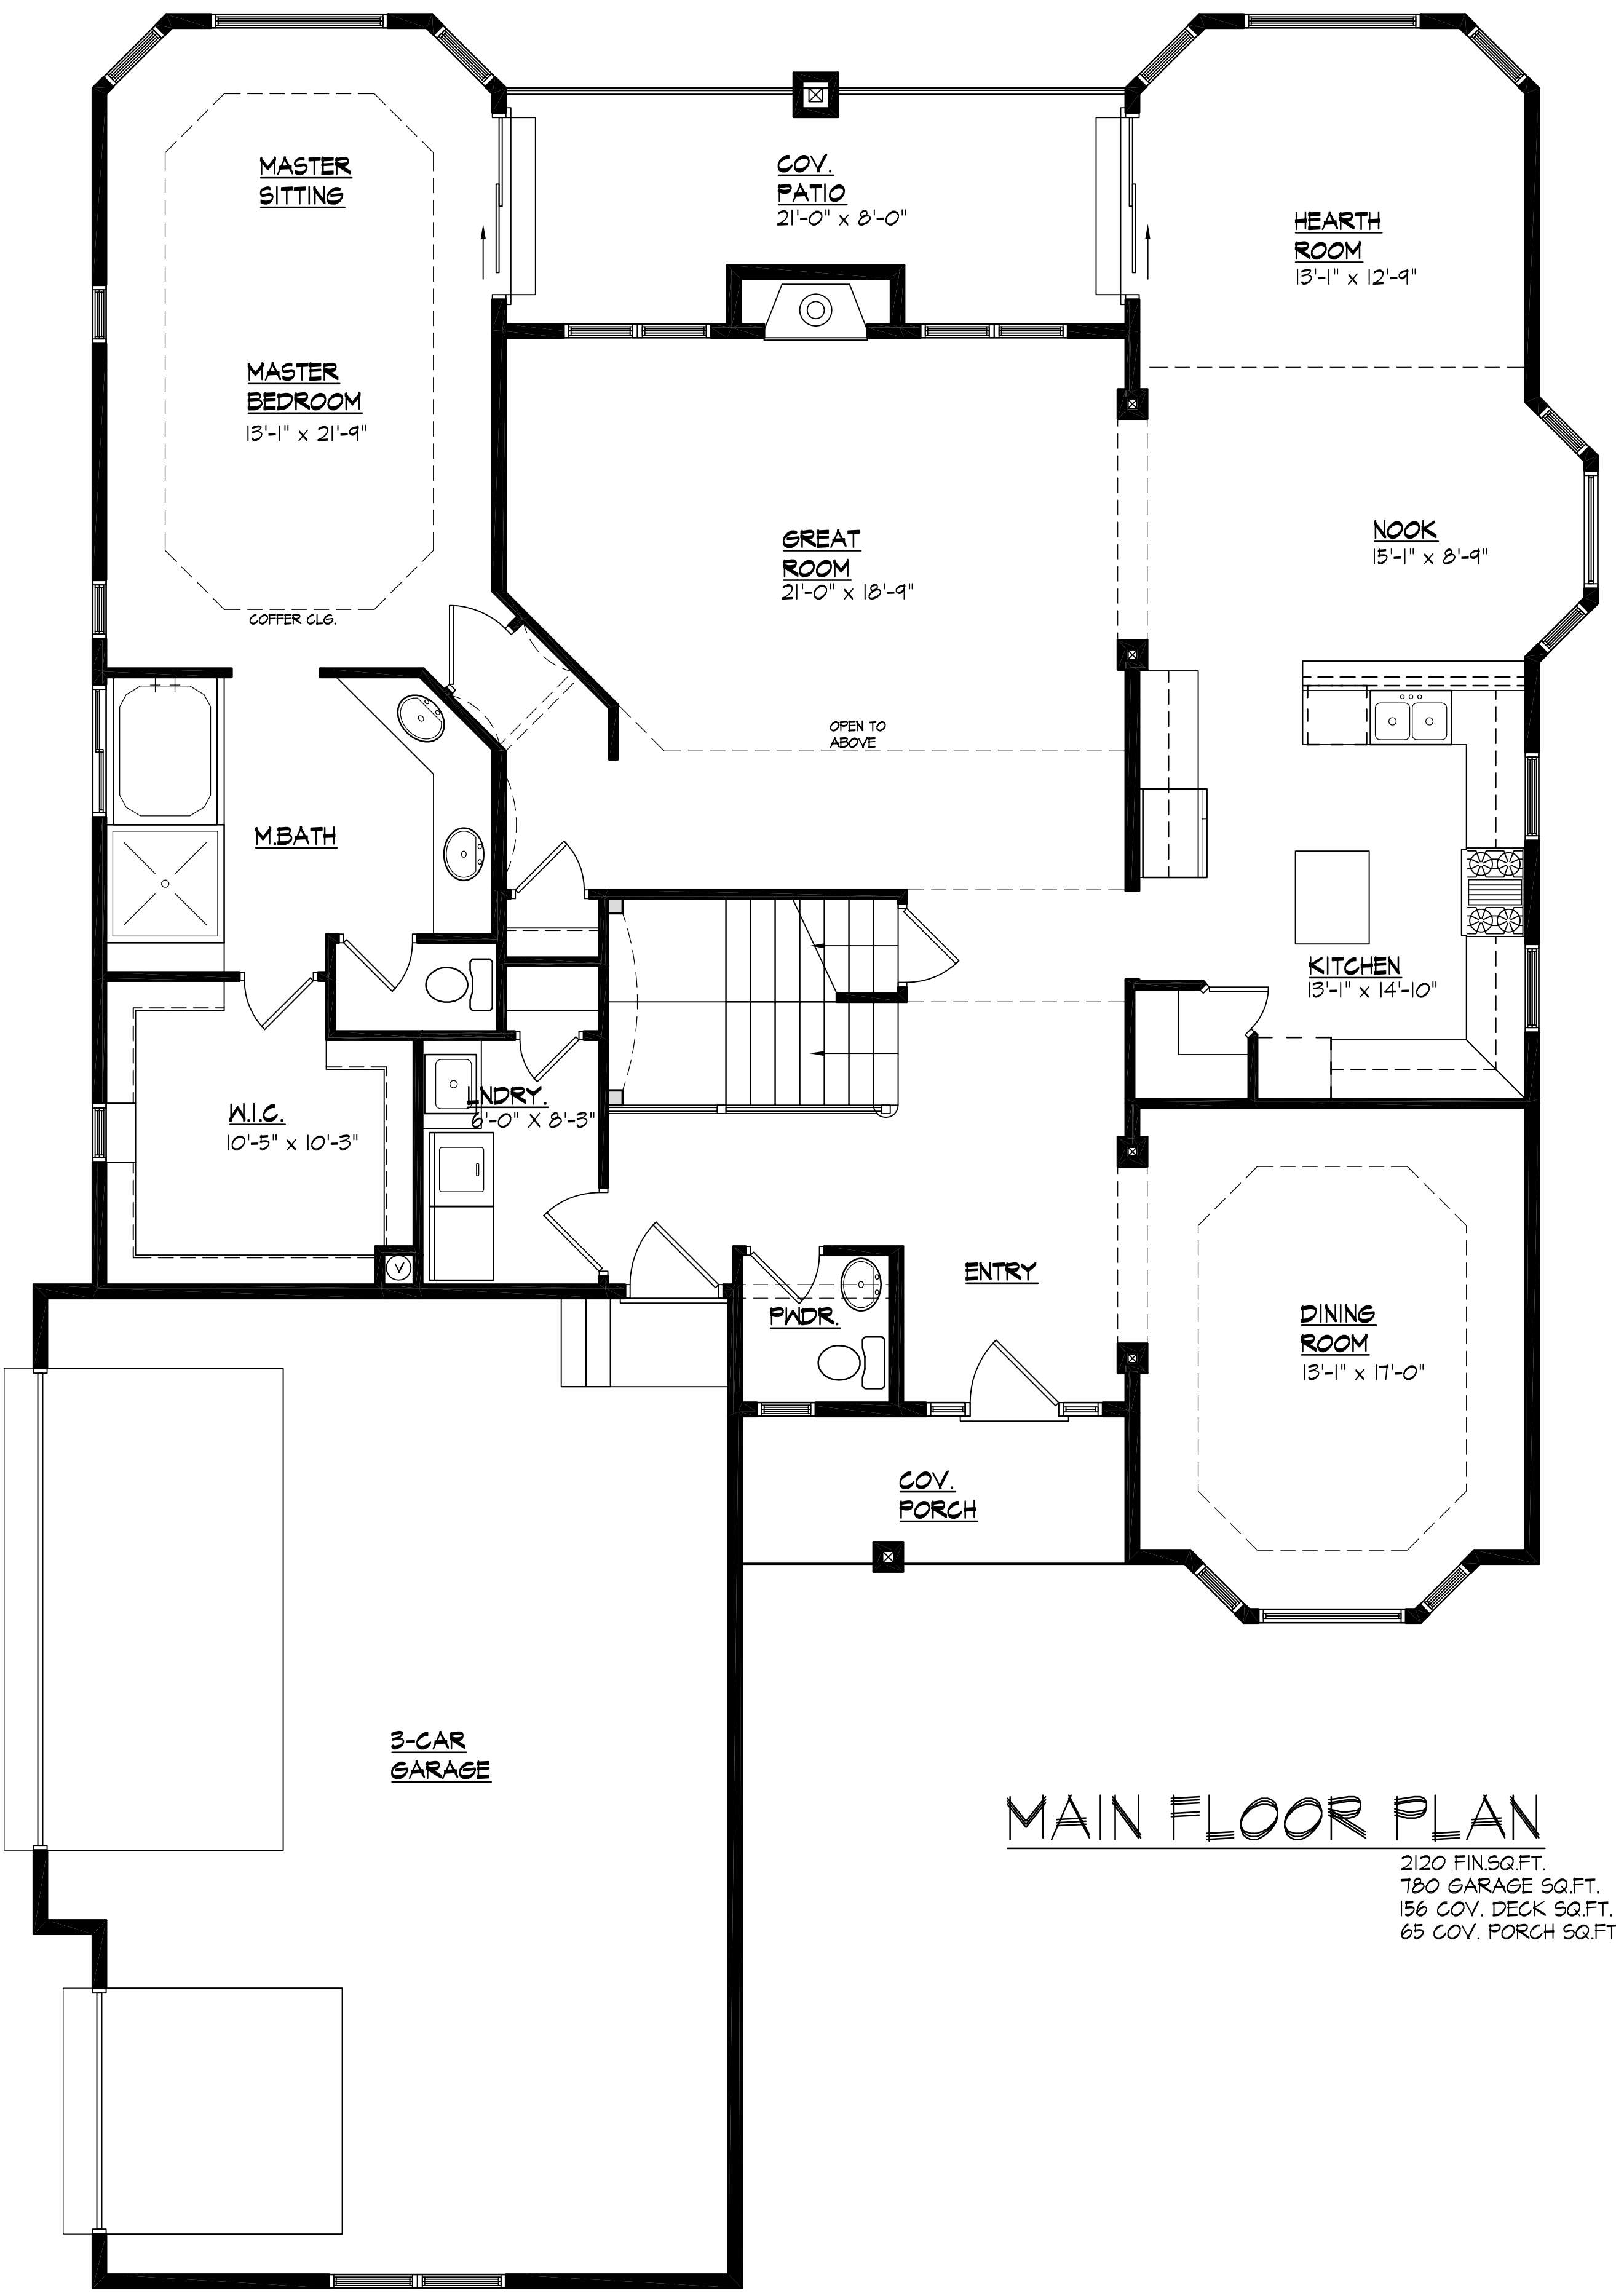

MASTER SITTING

MASTER BEDROOM
13'-1" x 21'-9"

COFFER CLG.

M.BATH

W.C.
10'-5" x 10'-3"

LAUNDRY
8'-0" x 8'-3"

COV. PATIO
21'-0" x 8'-0"

GREAT ROOM
21'-0" x 18'-9"

OPEN TO ABOVE

HEARTH ROOM
13'-1" x 12'-9"

NOOK
15'-1" x 8'-9"

KITCHEN
13'-1" x 14'-10"

DINING ROOM
13'-1" x 17'-0"

ENTRY

P.W.D.R.

COV. PORCH

3-CAR GARAGE